

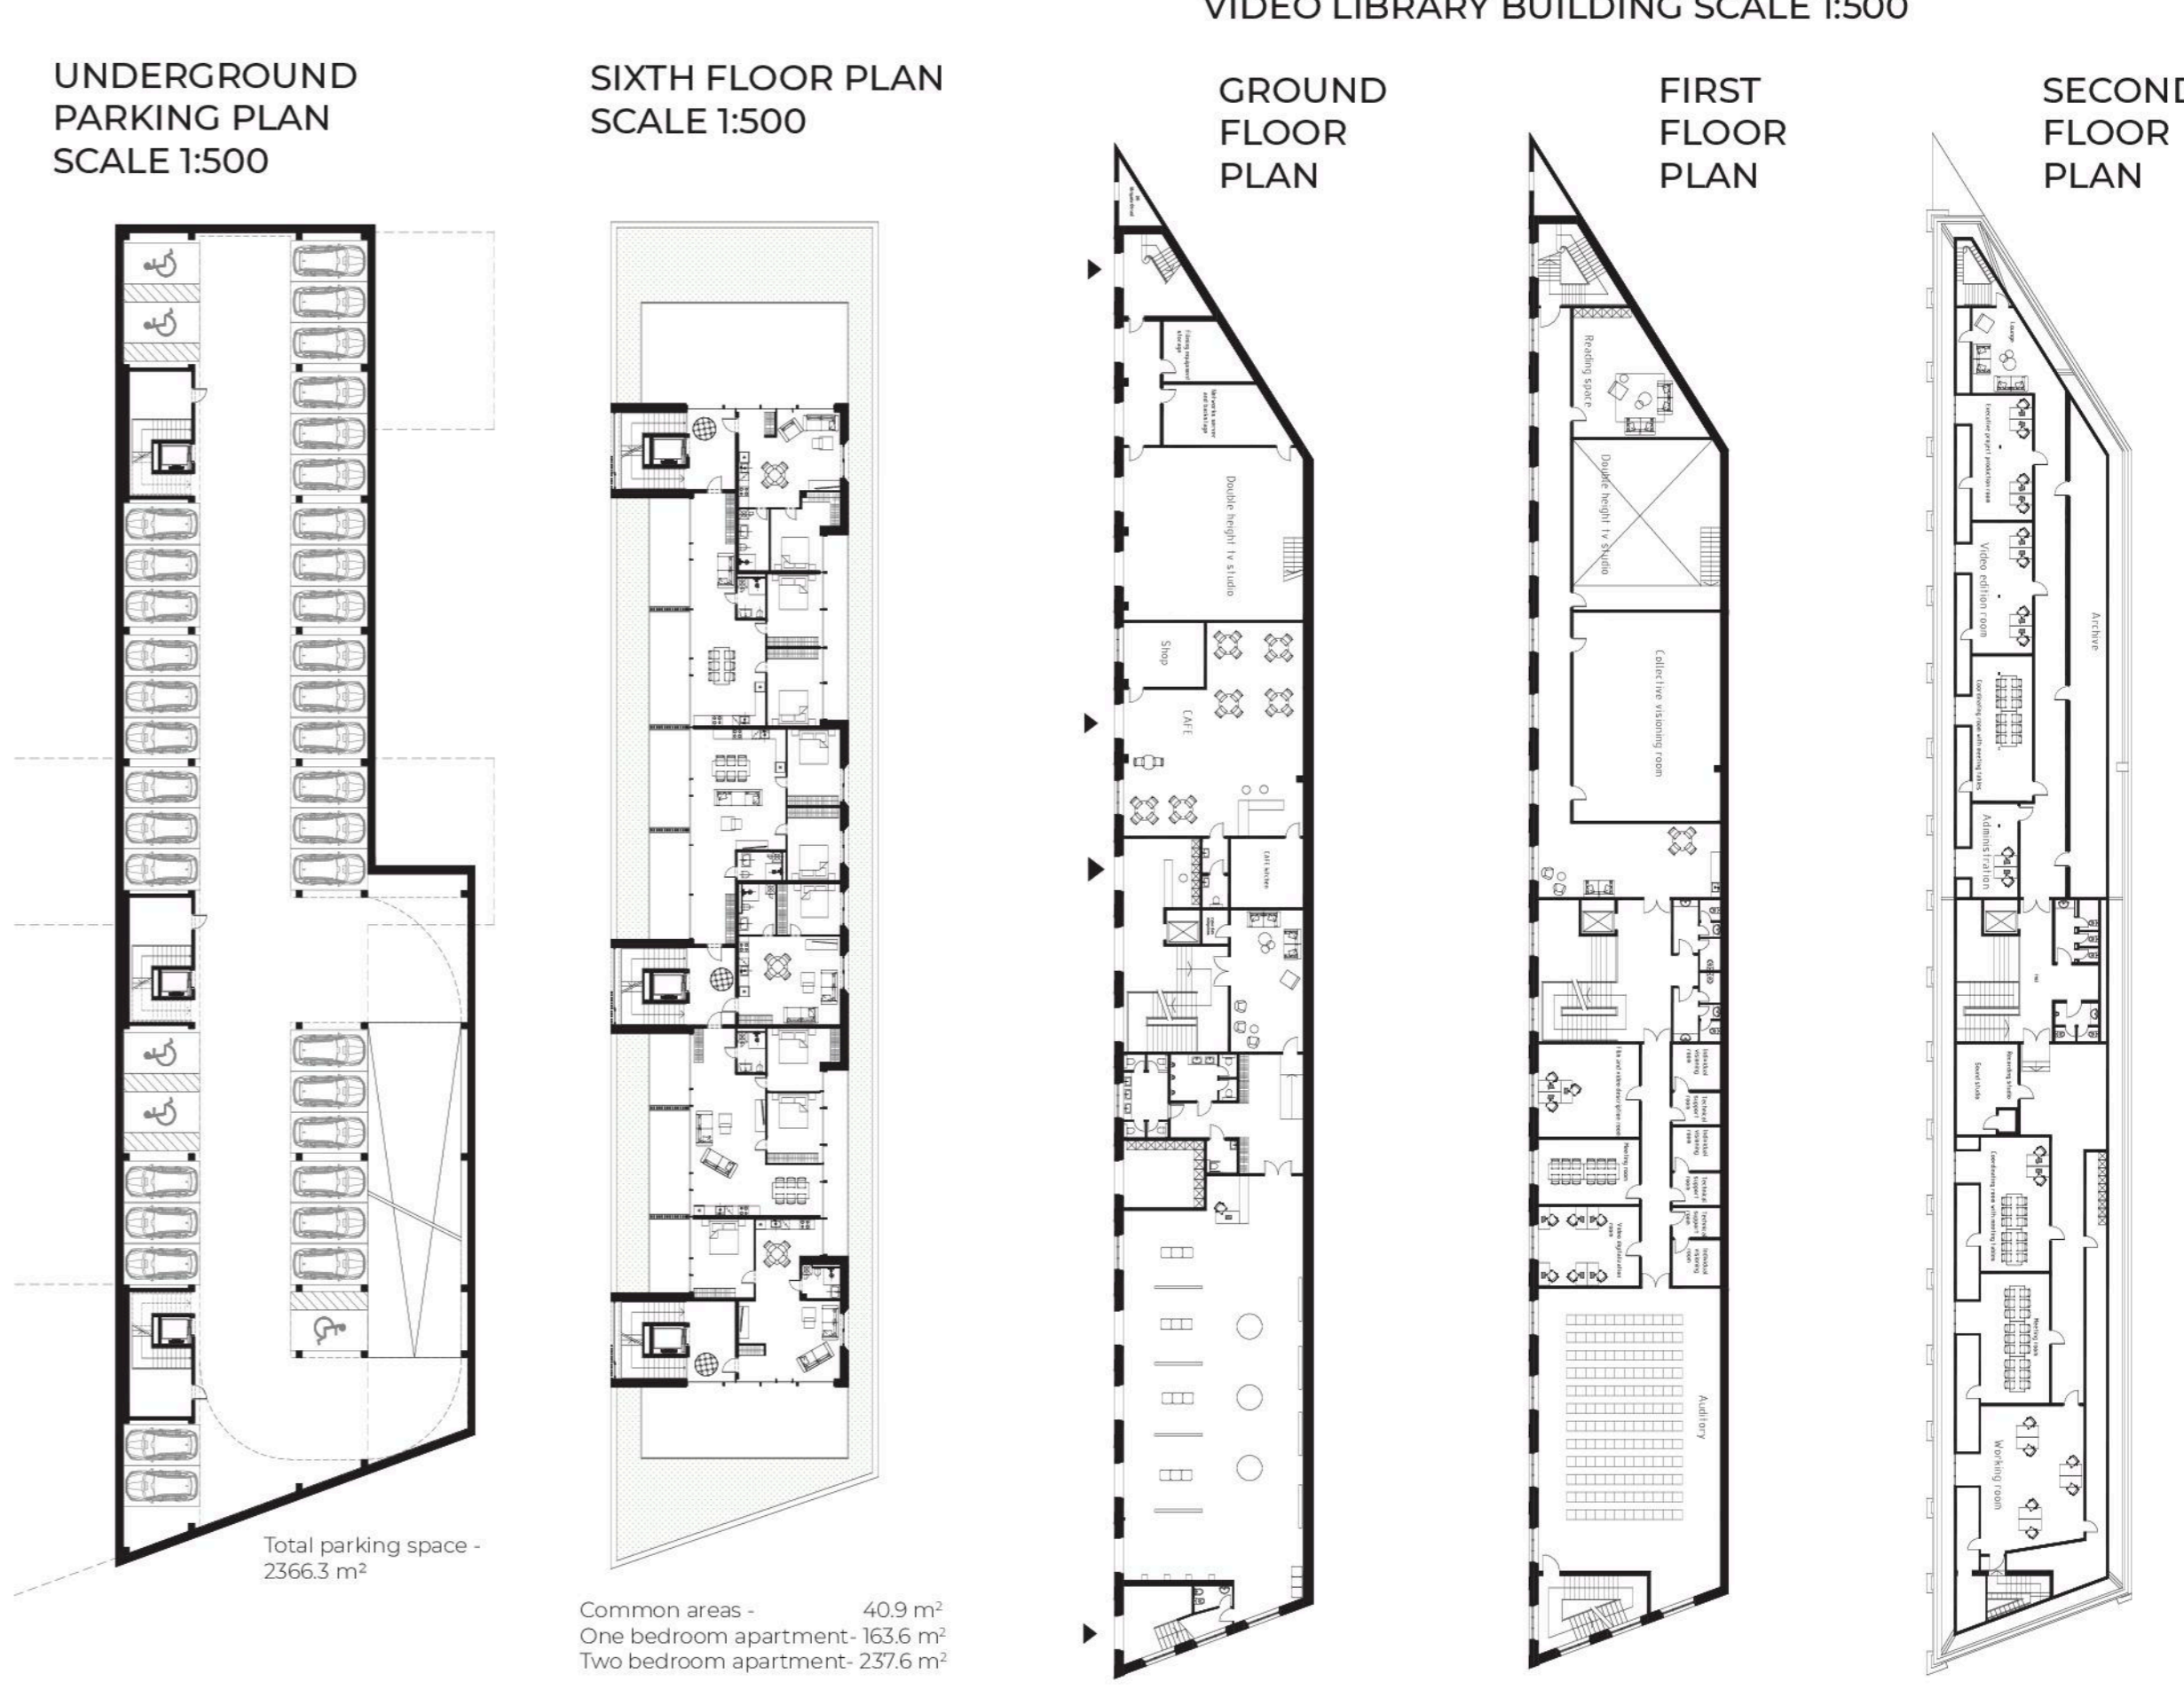
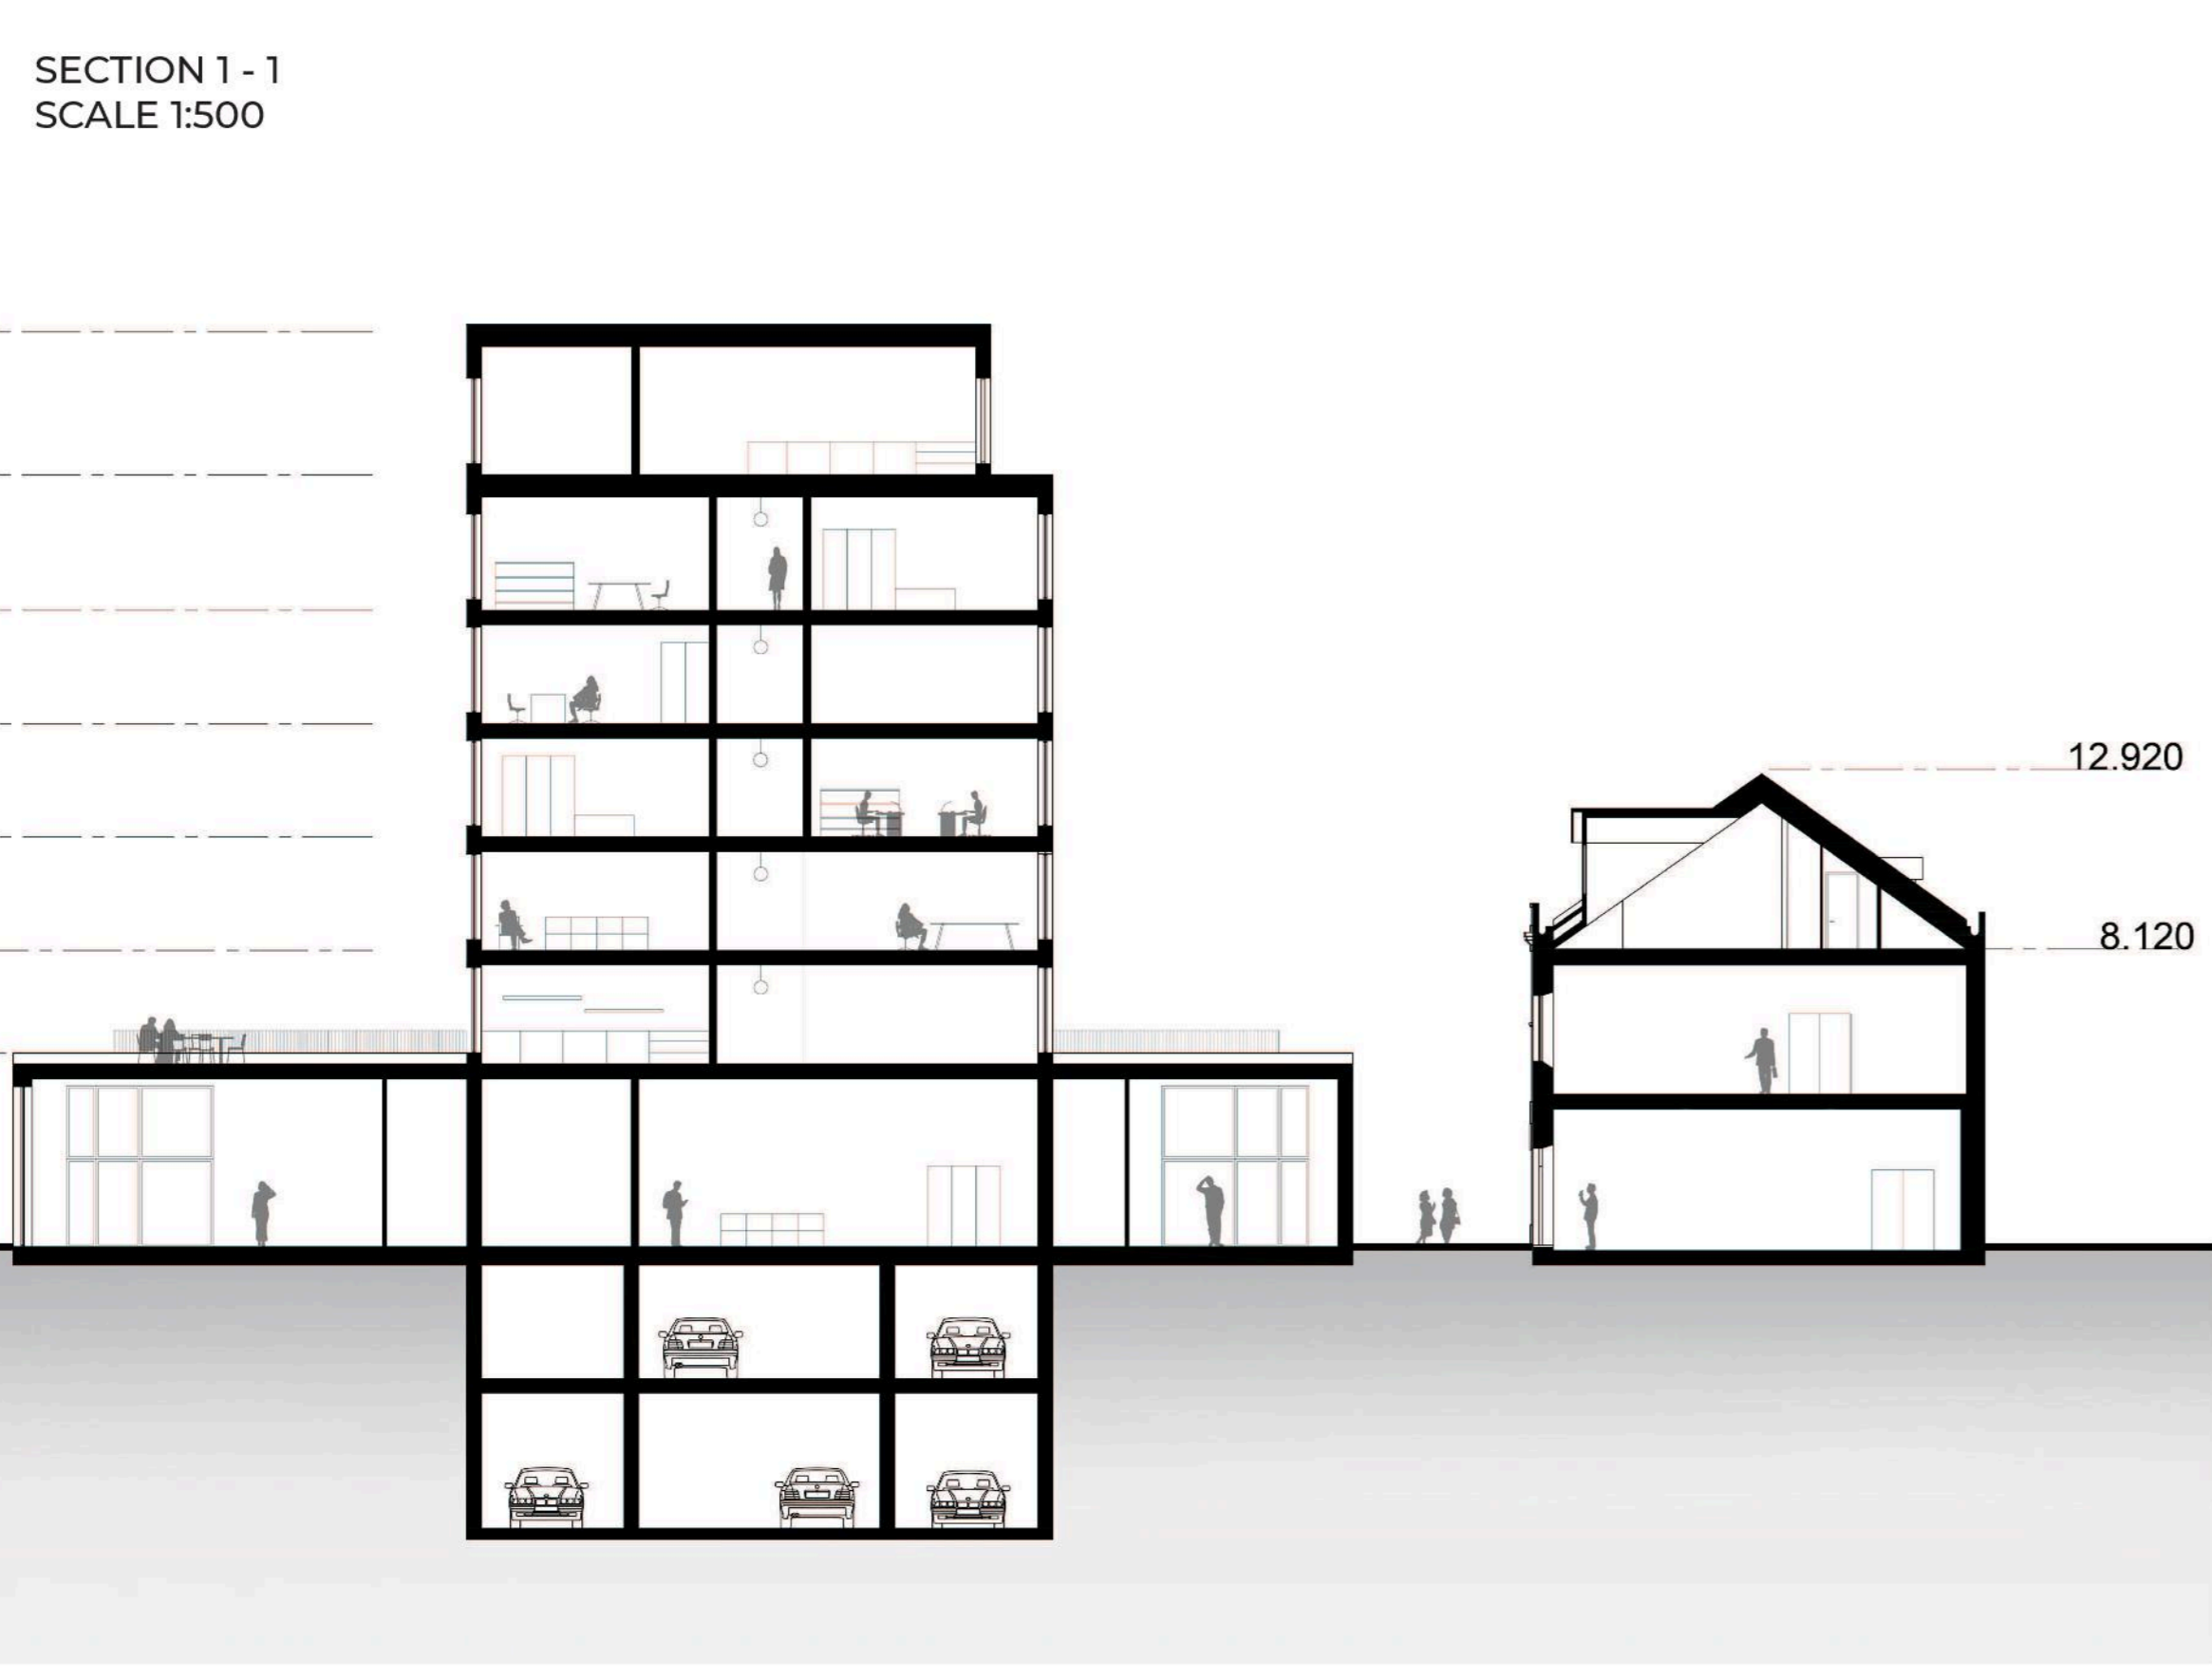
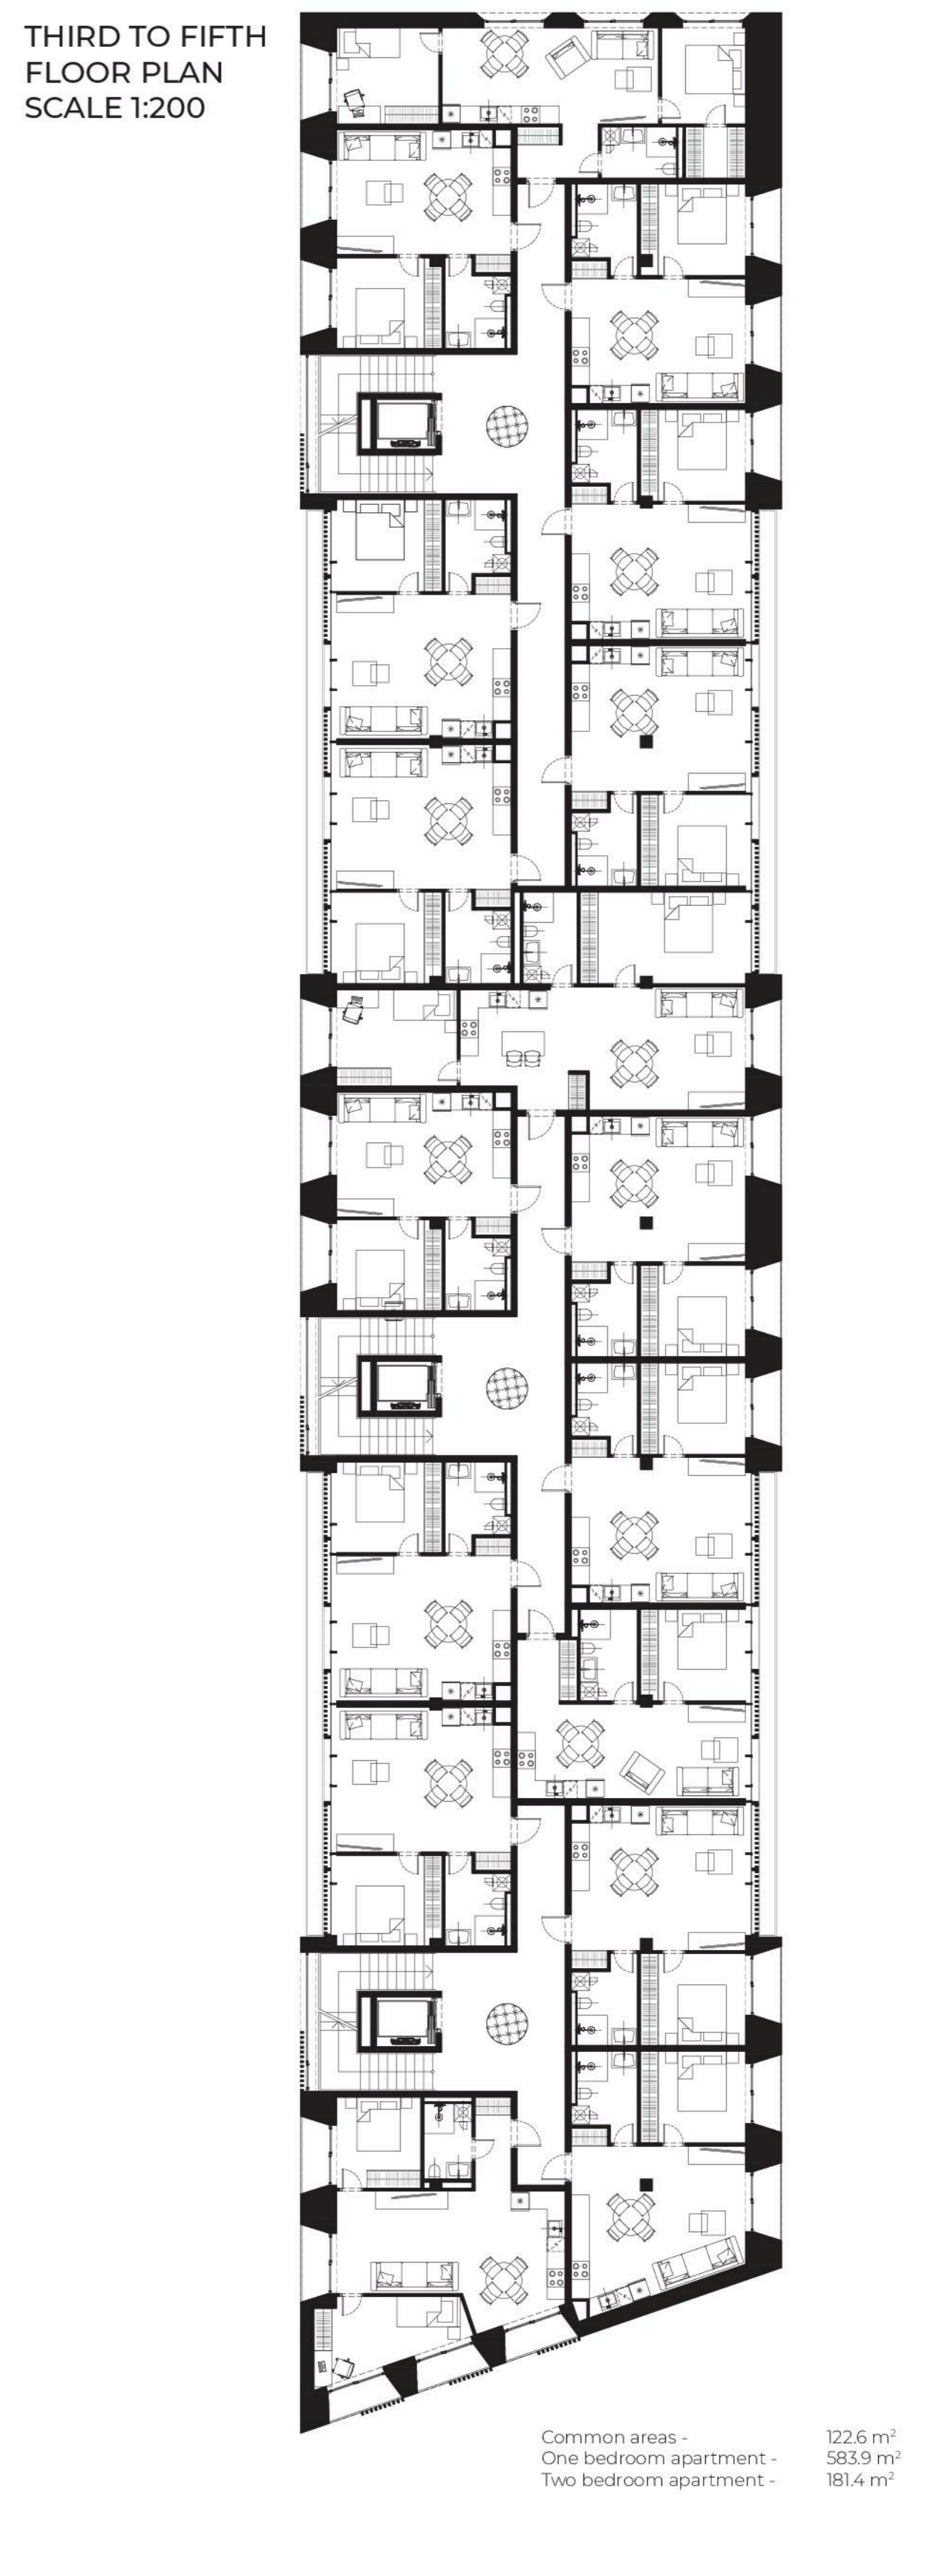
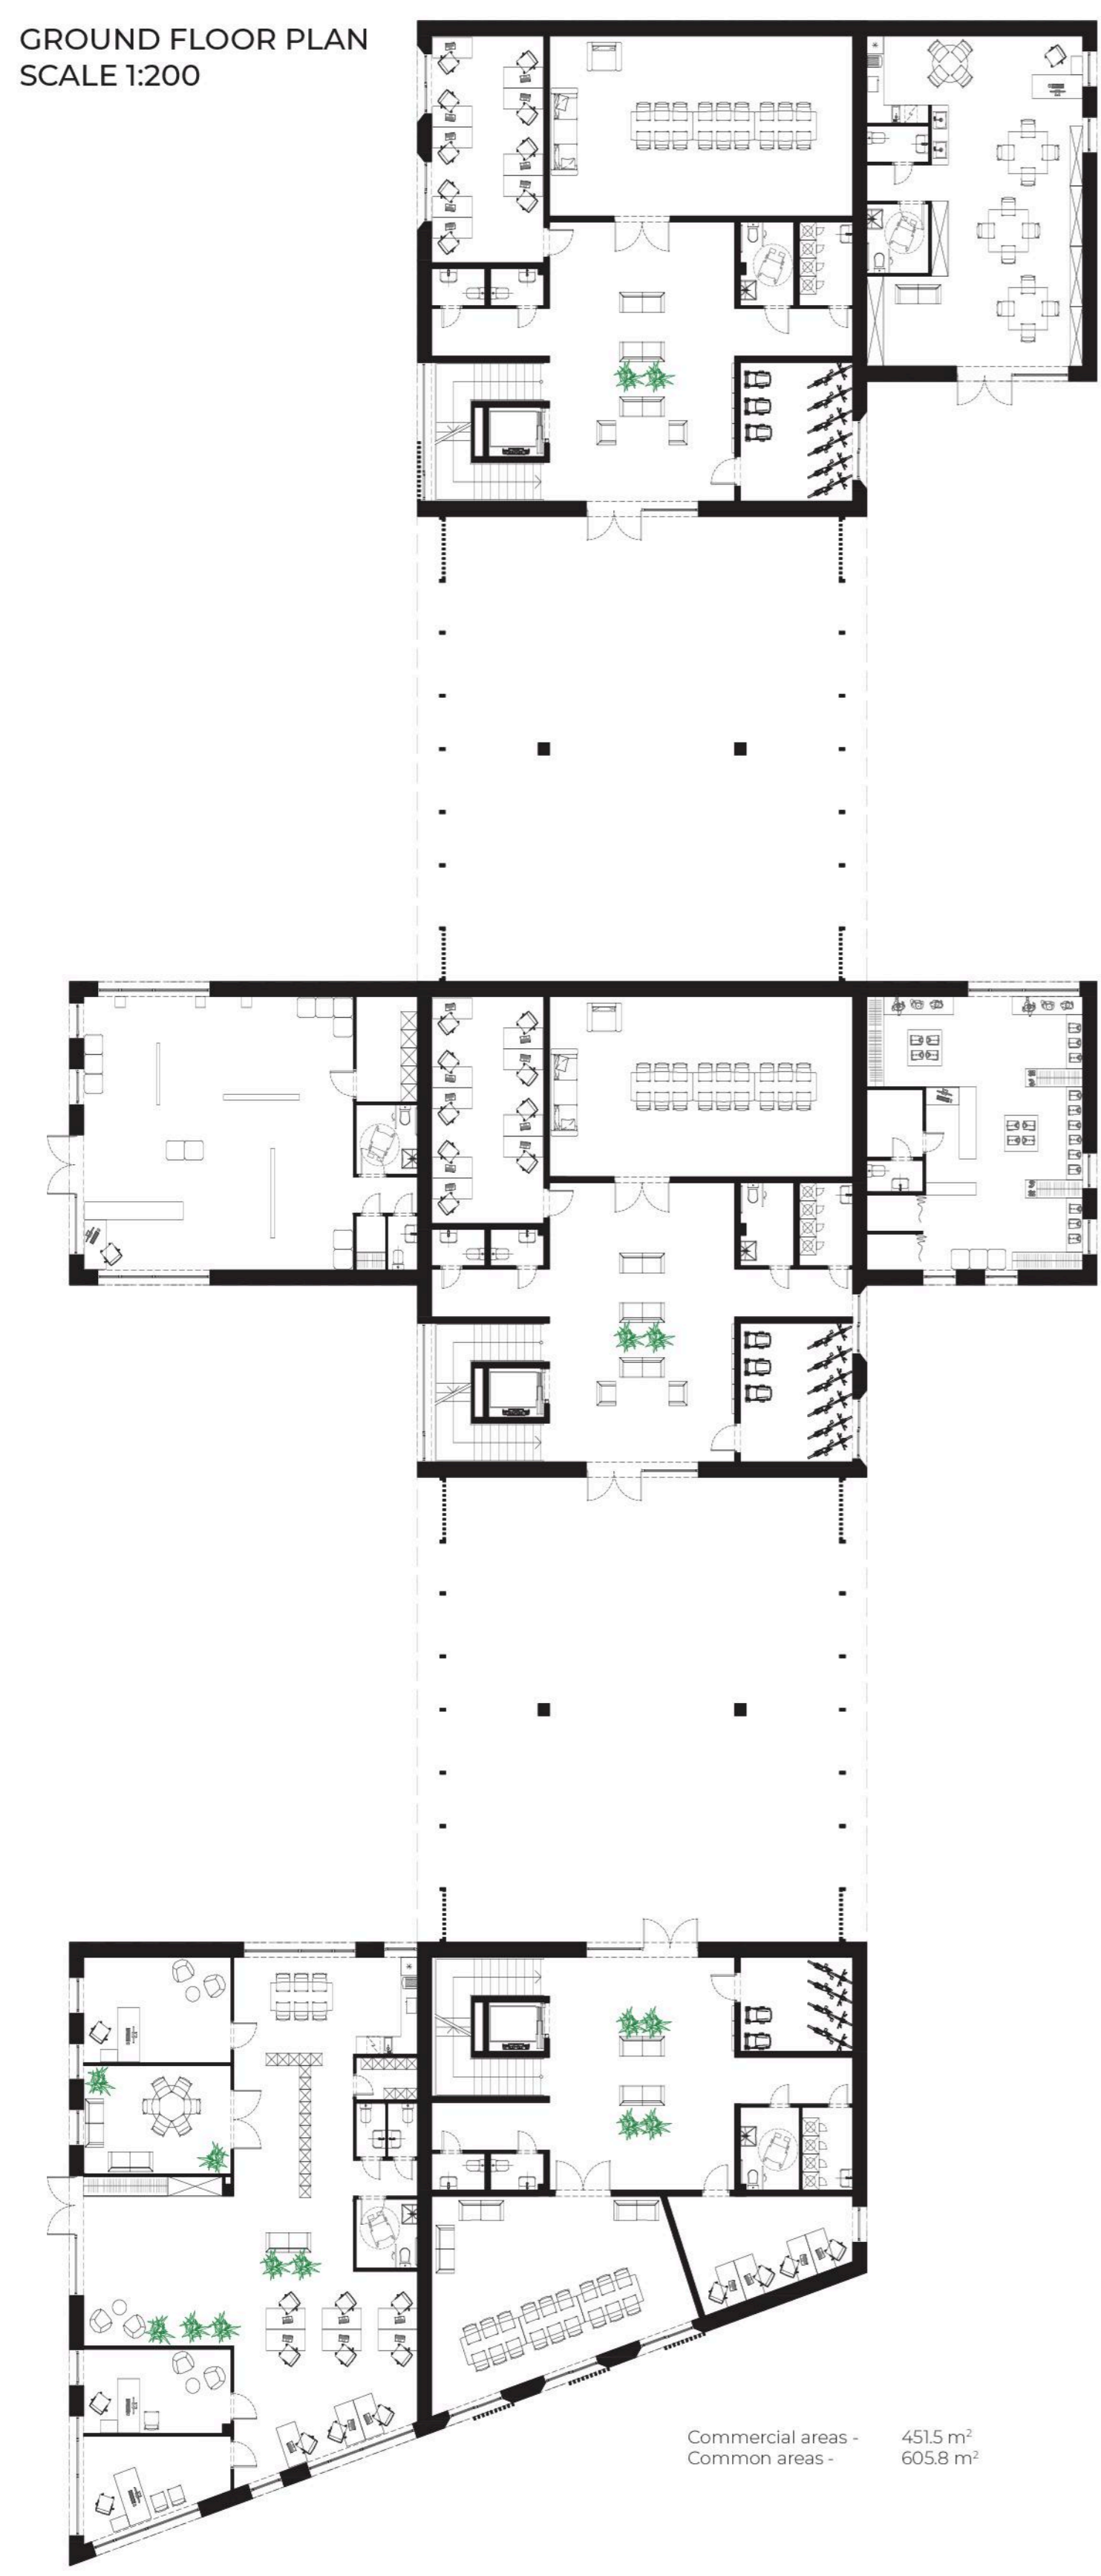
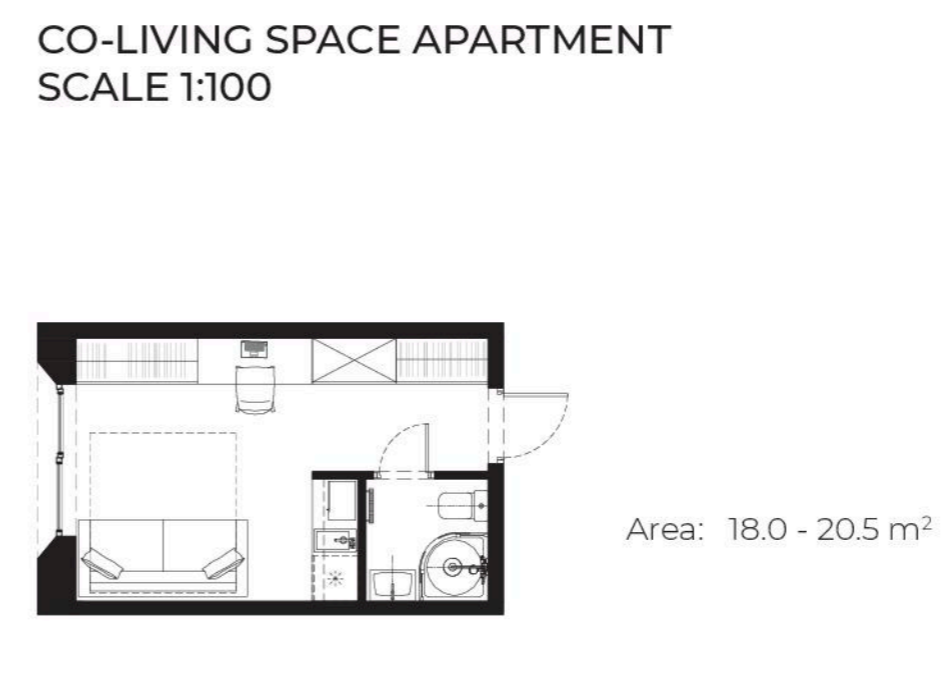
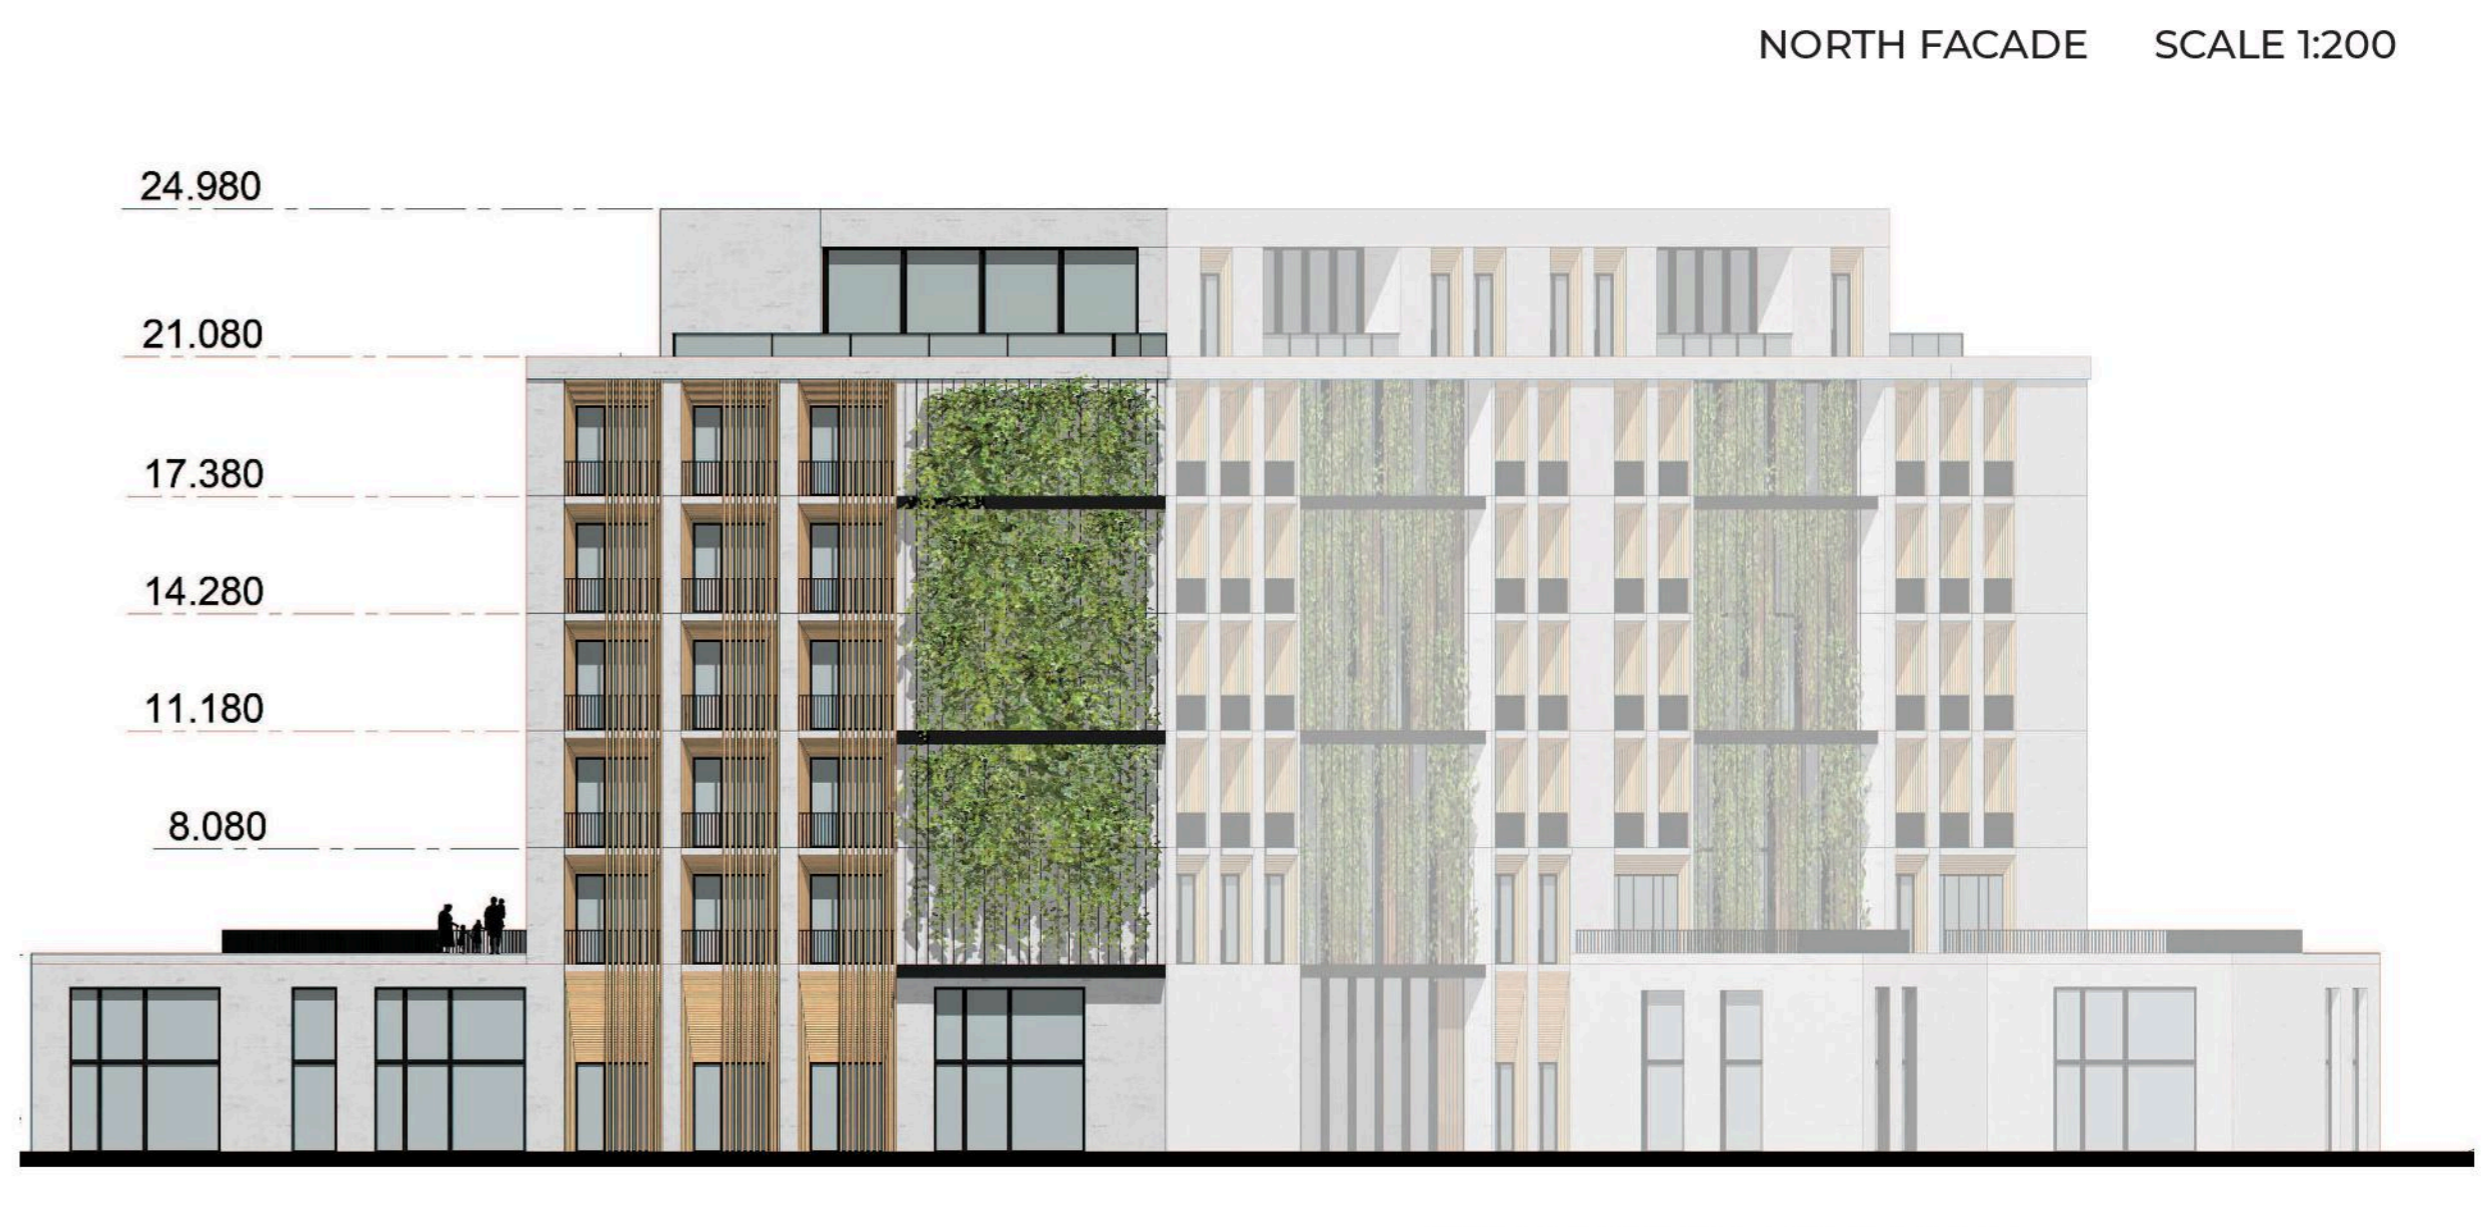


GREEN SCAPE

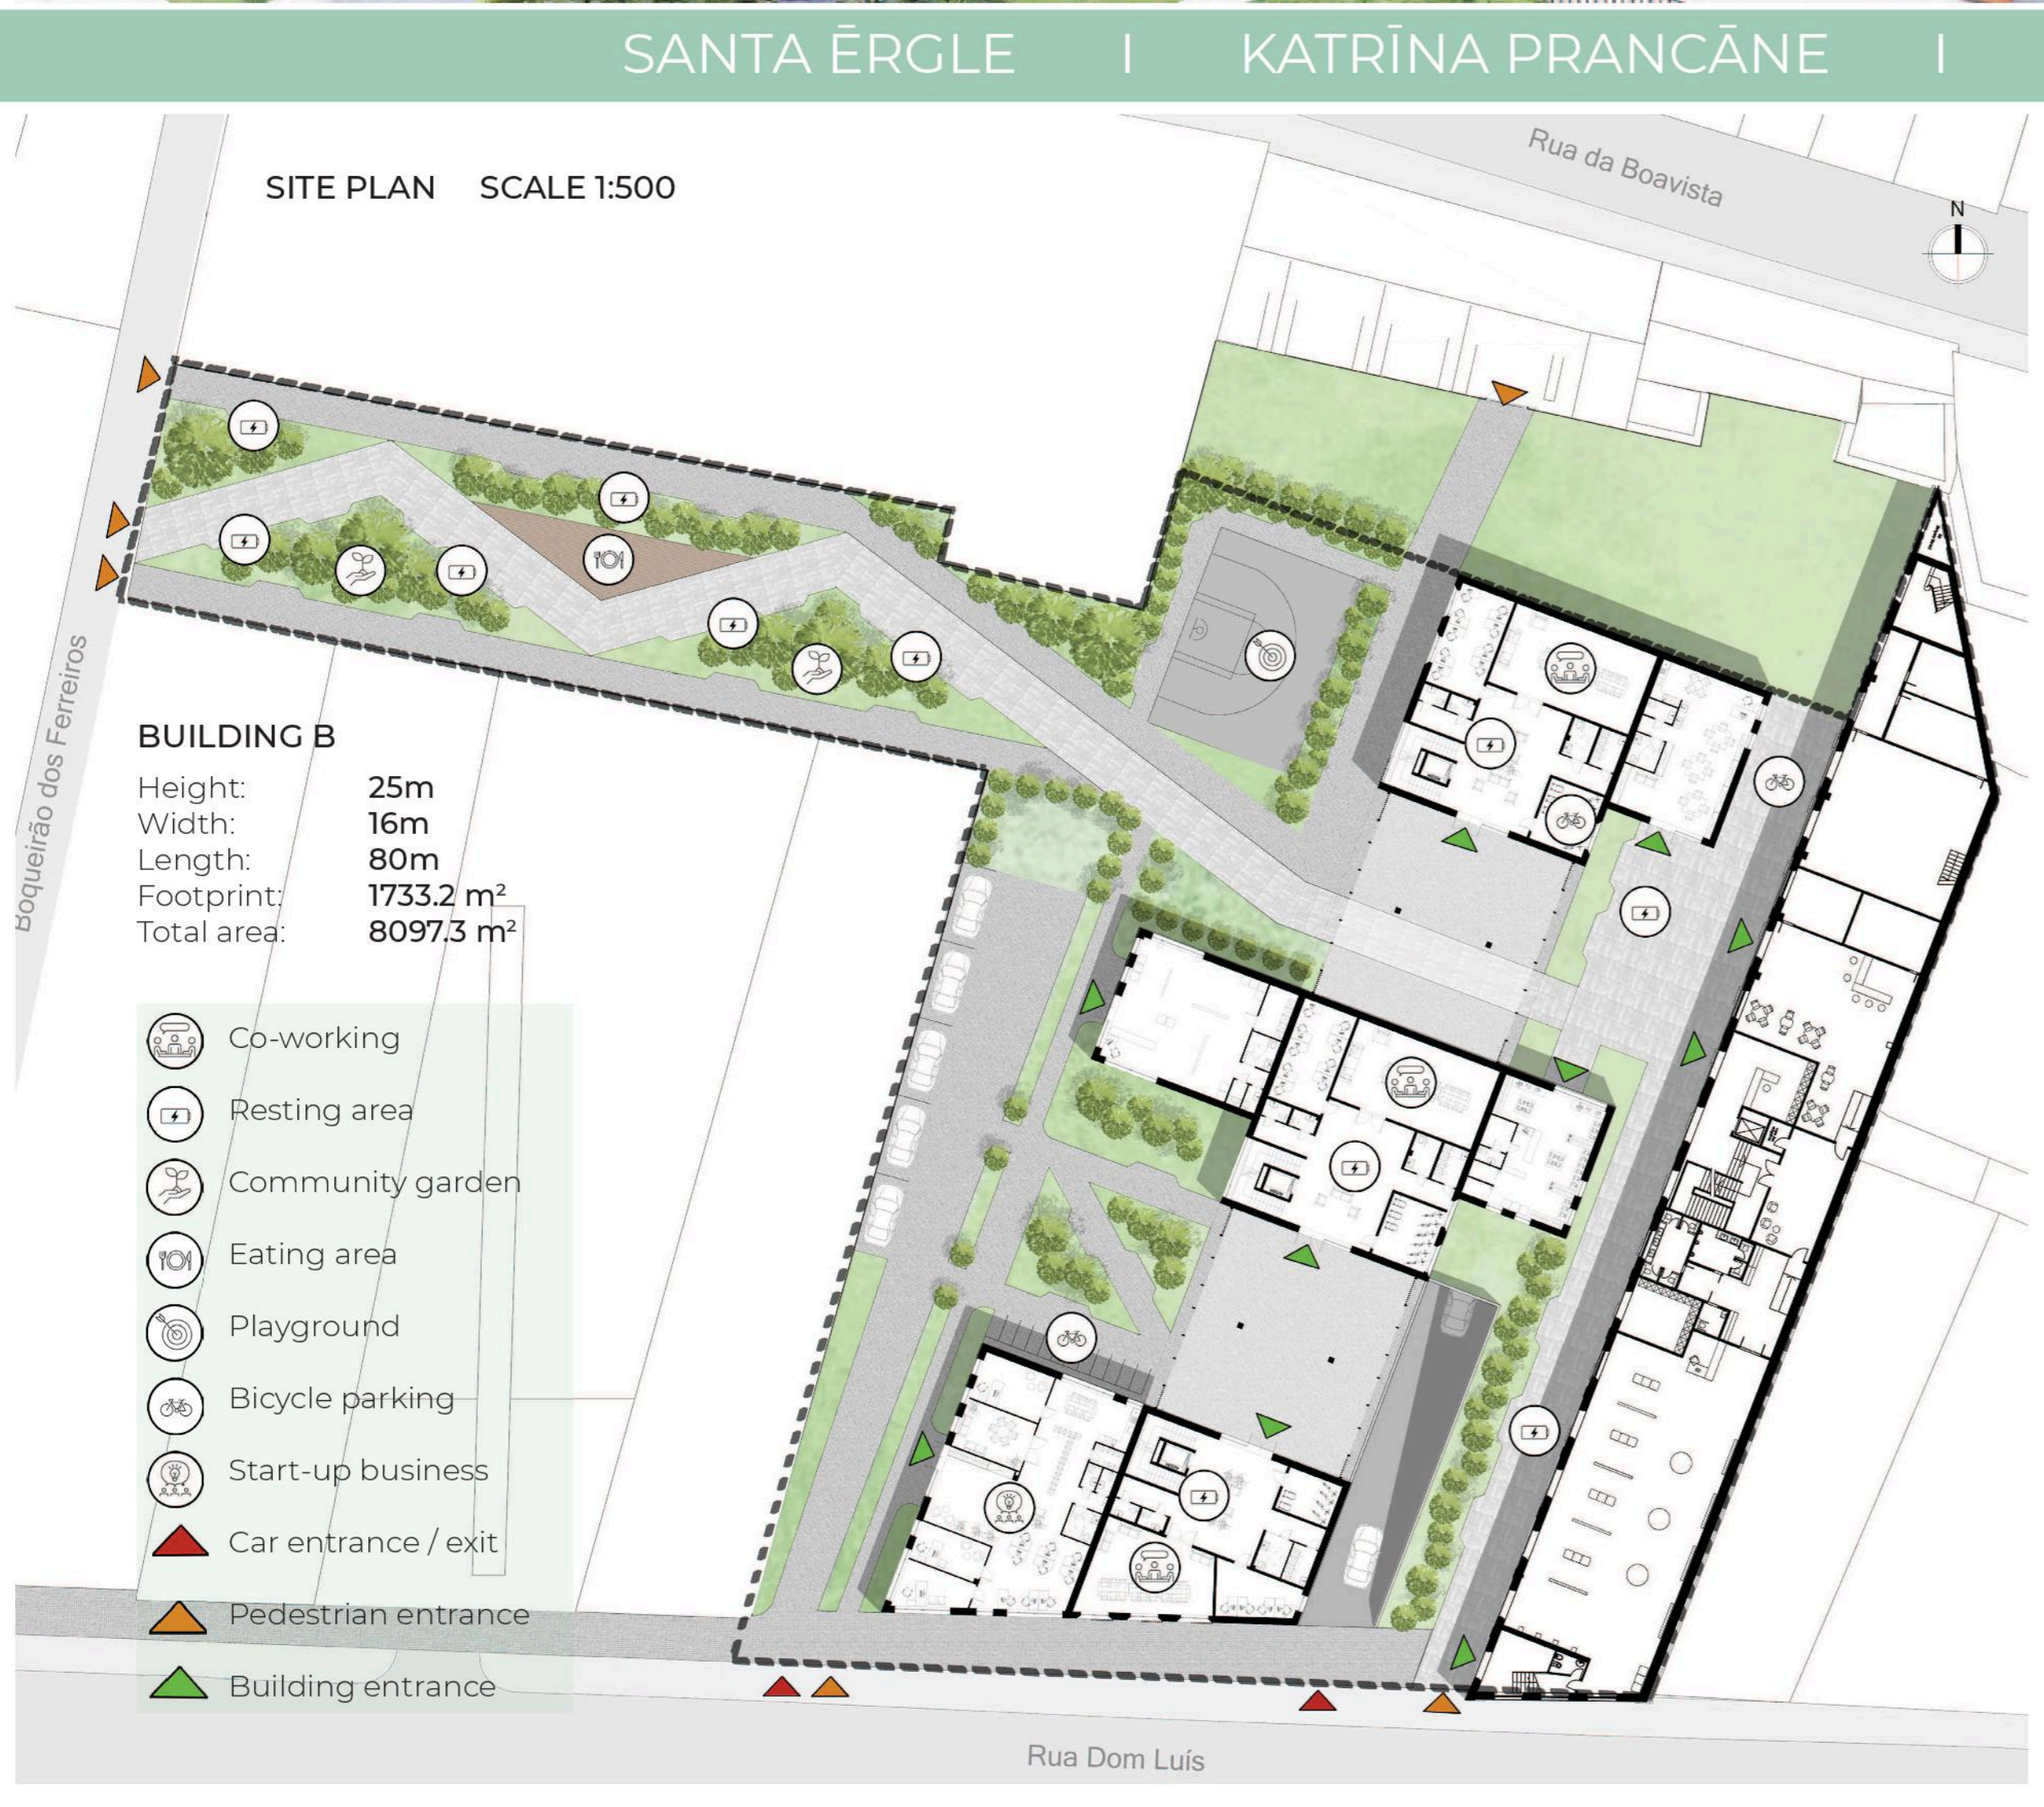

GREEN SCAPE is transforming horizontal and vertical planes into green structures, continuing lush elements not only on ground level, but also on the surface of the building, providing pleasant climate inside and outside. Shades of green puts people at ease, making calm and relaxing effect in the busy urban environment.

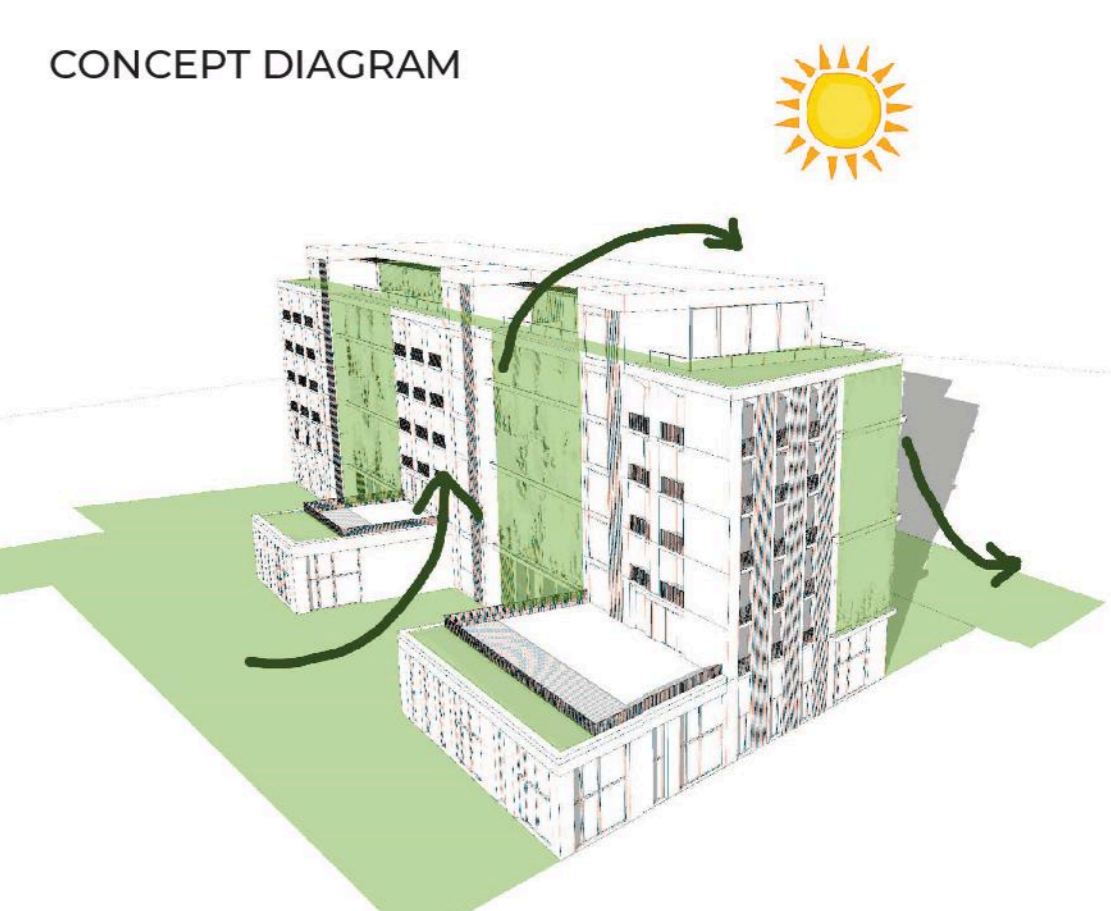

Green wall plant
Cape Honeysuckle
(Tecomania
Compensis)

Jakob Rope Systems
- GreenGuide solution



Schüco Window System
AWS 120 CC.SI

Life Cycle Assessment

Solar panels

Exterior wall
construction solution

Green roof
construction solution

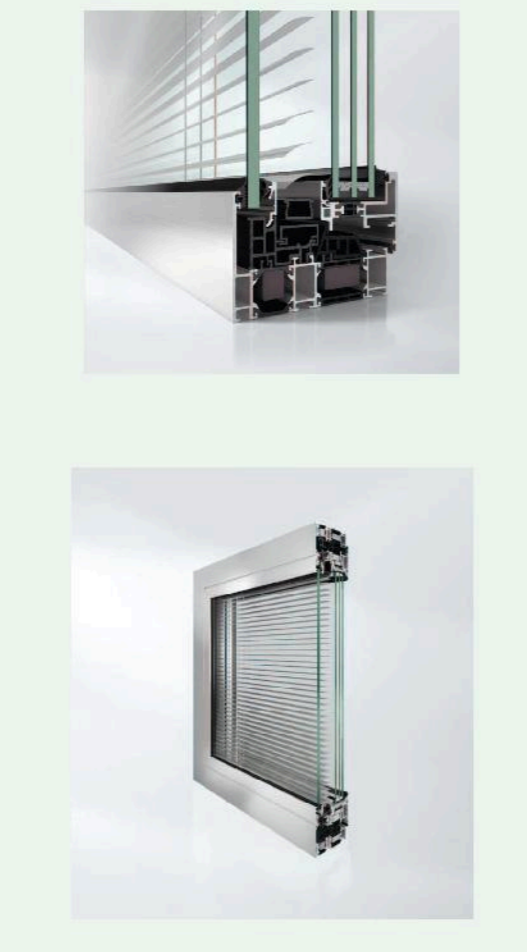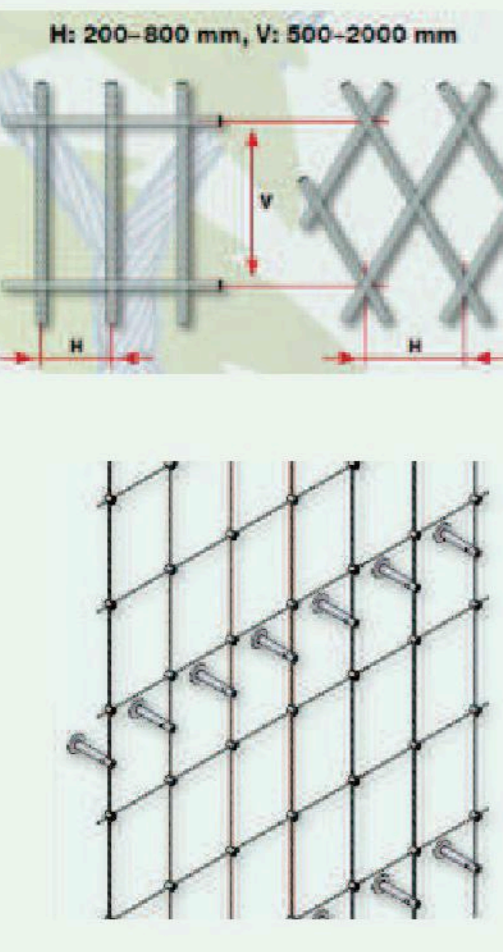

One Click LCA

Cradle to grave (A1-A4, B4-B5, C1-C4)	kg CO ₂ e/m ²
(C 230) A	235
(230-240) B	
(240-250) C	
(250-260) D	
(260-270) E	
(270-280) F	

PHPP verification

Specific building components with reference to the standard floor area	PHPP score
Insulation	100.0
Roofing	100.0
Windows	100.0
External walls	100.0
Floors	100.0
Heating	100.0
Cooling	100.0
Lighting	100.0
Frequency of occupancy	100.0
PHPP score	100.0
PHPP score (with solar panels)	100.0
PHPP score (with green roof)	100.0
PHPP score (with green wall)	100.0
PHPP score (with green roof and green wall)	100.0

